


TO OTHERS OR REPRODUCED IN ANY MANNER OR USED FOR ANY PURPOSE WHATSOEVER EXCEPT BY WRITTEN CONSENT OF PROPAC.

THE DESIGN IT COVERS ARE CONFIDENTIAL AND THE PROPERTY OF PROPAC SYSTEMS LTD. AND SHALL NOT BE DISCLOSED

THIS DRAWING AND

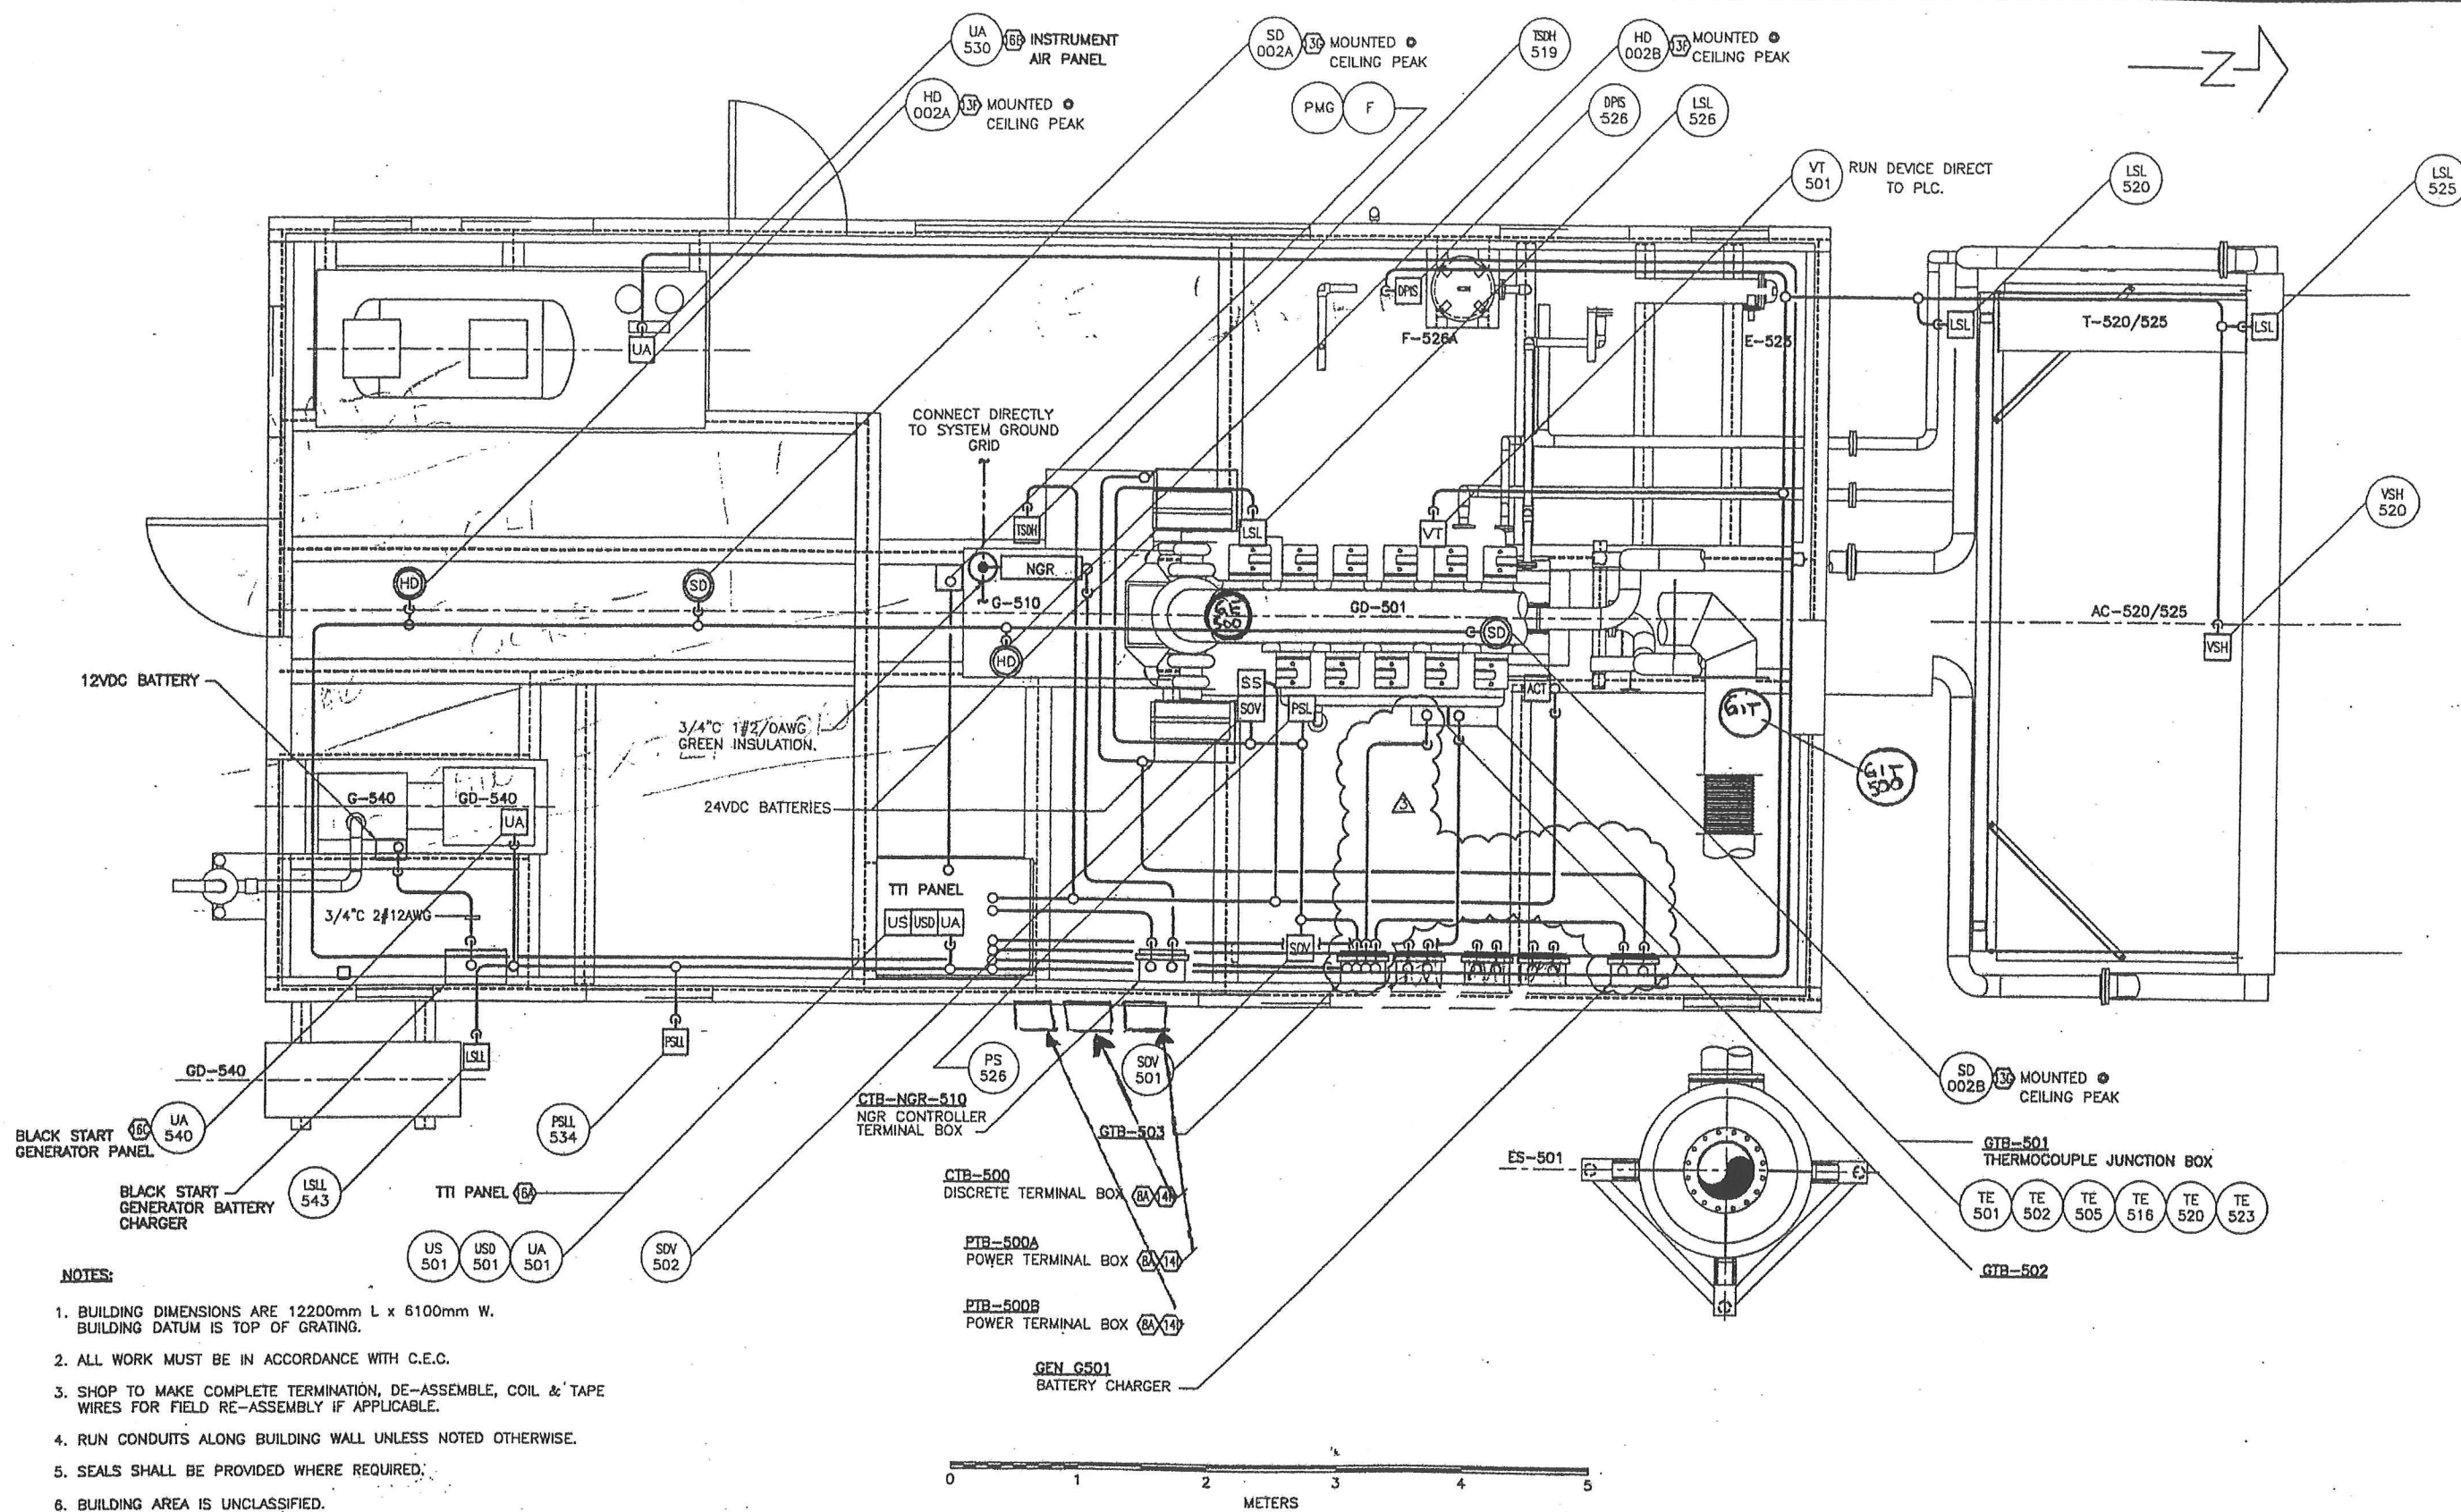

**NOTES:**

1. BUILDING DIMENSIONS ARE 12200mm L x 6100mm W.  
BUILDING DATUM IS TOP OF GRATING.
2. ALL WORK MUST BE IN ACCORDANCE WITH C.E.C.
3. SHOP TO MAKE COMPLETE TERMINATION, DE-ASSEMBLE, COIL & TAPE WIRES FOR FIELD RE-ASSEMBLY IF APPLICABLE.
4. RUN CONDUITS ALONG BUILDING WALL UNLESS NOTED OTHERWISE.
5. SEALS SHALL BE PROVIDED WHERE REQUIRED.
6. BUILDING AREA IS UNCLASSIFIED.

DATE: 2001.03.26 8:19am FILE NAME: J:\jobs00\Draw\00204\ELC\FIELD\D-ELO-00204-4250-02.dwg

3 REVISED AS NOTED  
2 HAZOP REVISIONS  
1 ISSUED FOR CONSTRUCTION  
A ISSUED FOR CLIENT APPROVAL

REVISION

BY DATE CKD ENG  
M. LUCERO 26/MAR/01  
H. HUYNH 01/03/01 JPM MW  
JSM 01/02/01 RIL MW  
J. YEE 01/02/01

APPROVED BY DATE  
MECH/STRUCT. H. HUYNH 01/01/24  
ELECTRICAL M. WILLIAMS  
DATE 01/02/20 BY R. LANDALE  
PROJECT DATE 01/02/20  
DATE SCALE 1:25

BP CANADA ENERGY COMPANY  
CALLUM GAS PLANT  
ELECTRICAL  
GENERATOR BUILDING

DWG. No.: D-ELO-00204-4250

SHEET 21 REV. 3

**PROPAK**  
440 East Lake Road,  
Postal Bag #2  
Airdrie, Alberta  
Canada T4B 2C3